


SHOW HOME

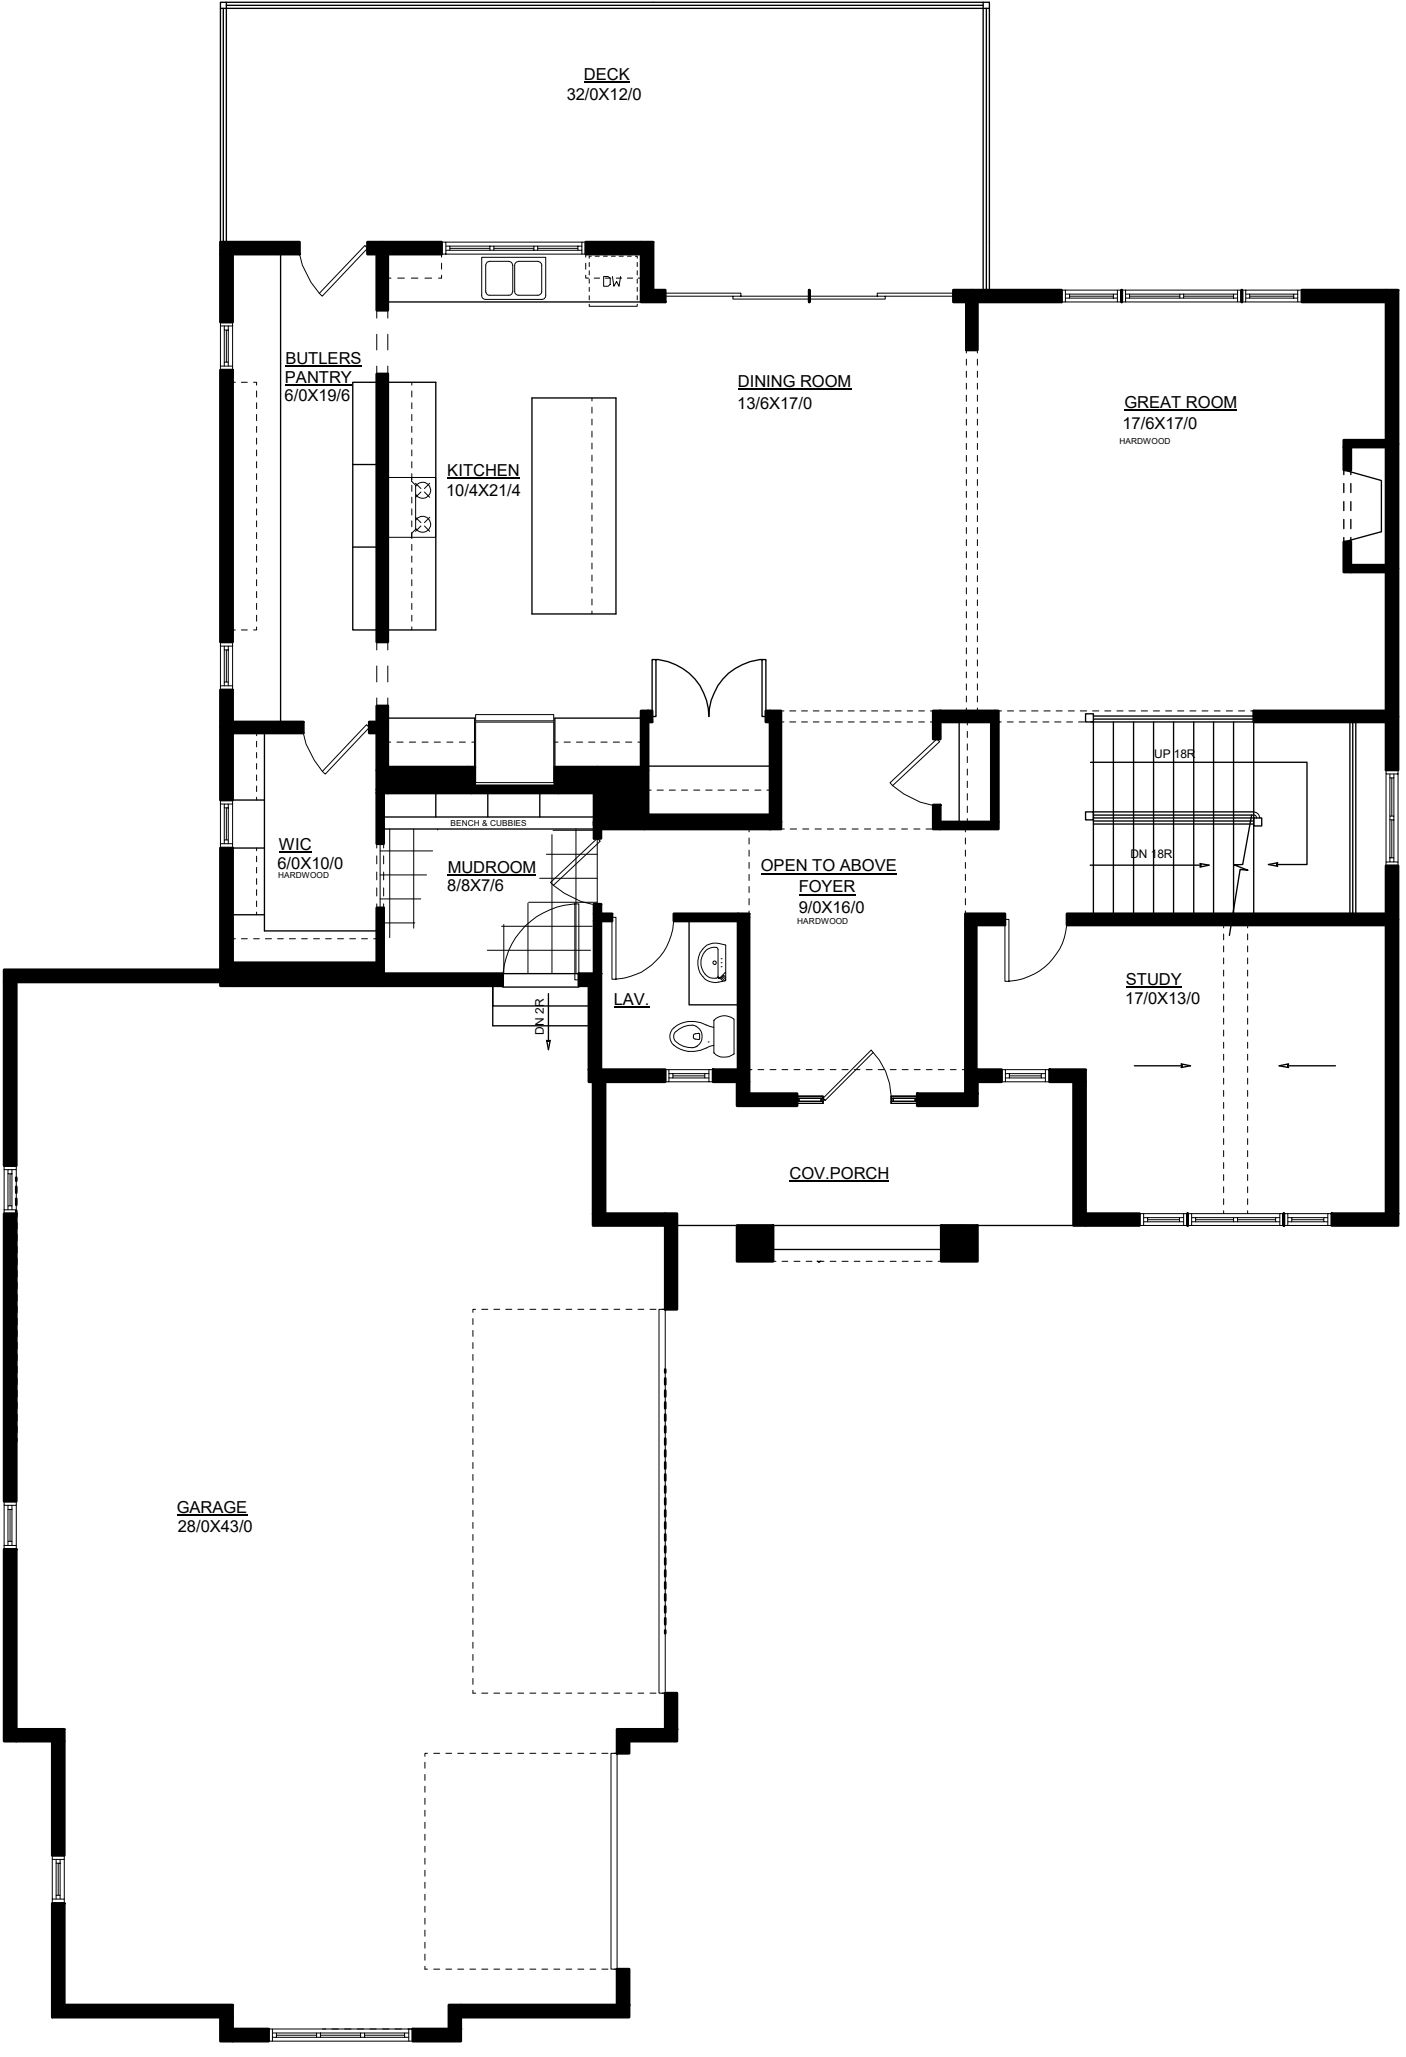

MAIN FLOOR PLAN
1683.0 SQ.FT.

SHEET NO.	A-4	<p>CRYSTAL CREEK HOMES INC. 910 - 12th STREET SE CALGARY, AB T2N 2X5 PHONE (403) 243-6889 FAX (403) 243-1911</p>	PG TITLE:	<p>THIS DRAWING, PLAN SET, SPECIFICATION OR RENDERING IS THE PROPERTY OF CRYSTAL CREEK HOMES INC. ALL RIGHTS RESERVED, INCLUDING THE RIGHT TO REPRODUCE, IN WHOLE OR IN PART, IN ANY FORM WITHOUT WRITTEN CONSENT OF CRYSTAL CREEK HOMES INC.</p>	JOB #:	WMB-0705-053
			RELEASE INFO:		<div style="border: 2px solid black; padding: 5px; text-align: center;"> <p>RELEASED FOR REVIEW</p> </div>	MODEL:
				ELEVATION STYLE:	ARTS AND CRAFTS	
				SPECIFICATIONS:	MAJESTIC	
				MUNICIPAL/LEGAL ADDRESS:	#131 WATERMARK AVE. LOT 53, PHASE 7	
				TOTAL AREA:		
				SCALE:	1/8" = 1'-0"	
				DRAWN BY:	IRW	
				DATE:	JAN. 21/2022	
				REVISIONS:		