

FORMERLY
TYLER HAWRYLUK ARCHITECTURAL DESIGN
 WWW.THAD.CA | @THAD.CA | 403.880.9620 | TYLER@THAD.CA

GENERAL NOTES

This drawing and all its contents are protected by copyright, and shall not be reproduced, in whole or in part without the expressed written consent of THAD. These drawings are not to be scaled. All dimensions are to face of stud or sheathing unless noted otherwise. Contractor must verify all job dimensions, all drawings, details and specifications. Any discrepancies are to be reported to THAD prior to proceeding with work; this includes any errors or omissions.


PROJECT NAME AND ADDRESS

Lighthouse Custom Homes
 127 Watermark Ave
 Phase 7 Block 5 Homesite 52


ISSUE BUILDING PERMIT

Drawing Issue		
Number	Date	Description
1	2022 02 10	VERSION 1
2	2022 03 17	VERSION 2
3	2022 05 06	VERSION 3
4	2022 05 30	ARCH. CONTROL SET
5	2022 07 18	ARCH. CONTROL SET
6	2022 07 28	ARCH. CONTROL SET
7	2022 08 30	ENGINEERING SET
8	2022 09 08	BUILDING PERMIT
9	2023 02 13	BUILDING PERMIT


Basement 1802 SF

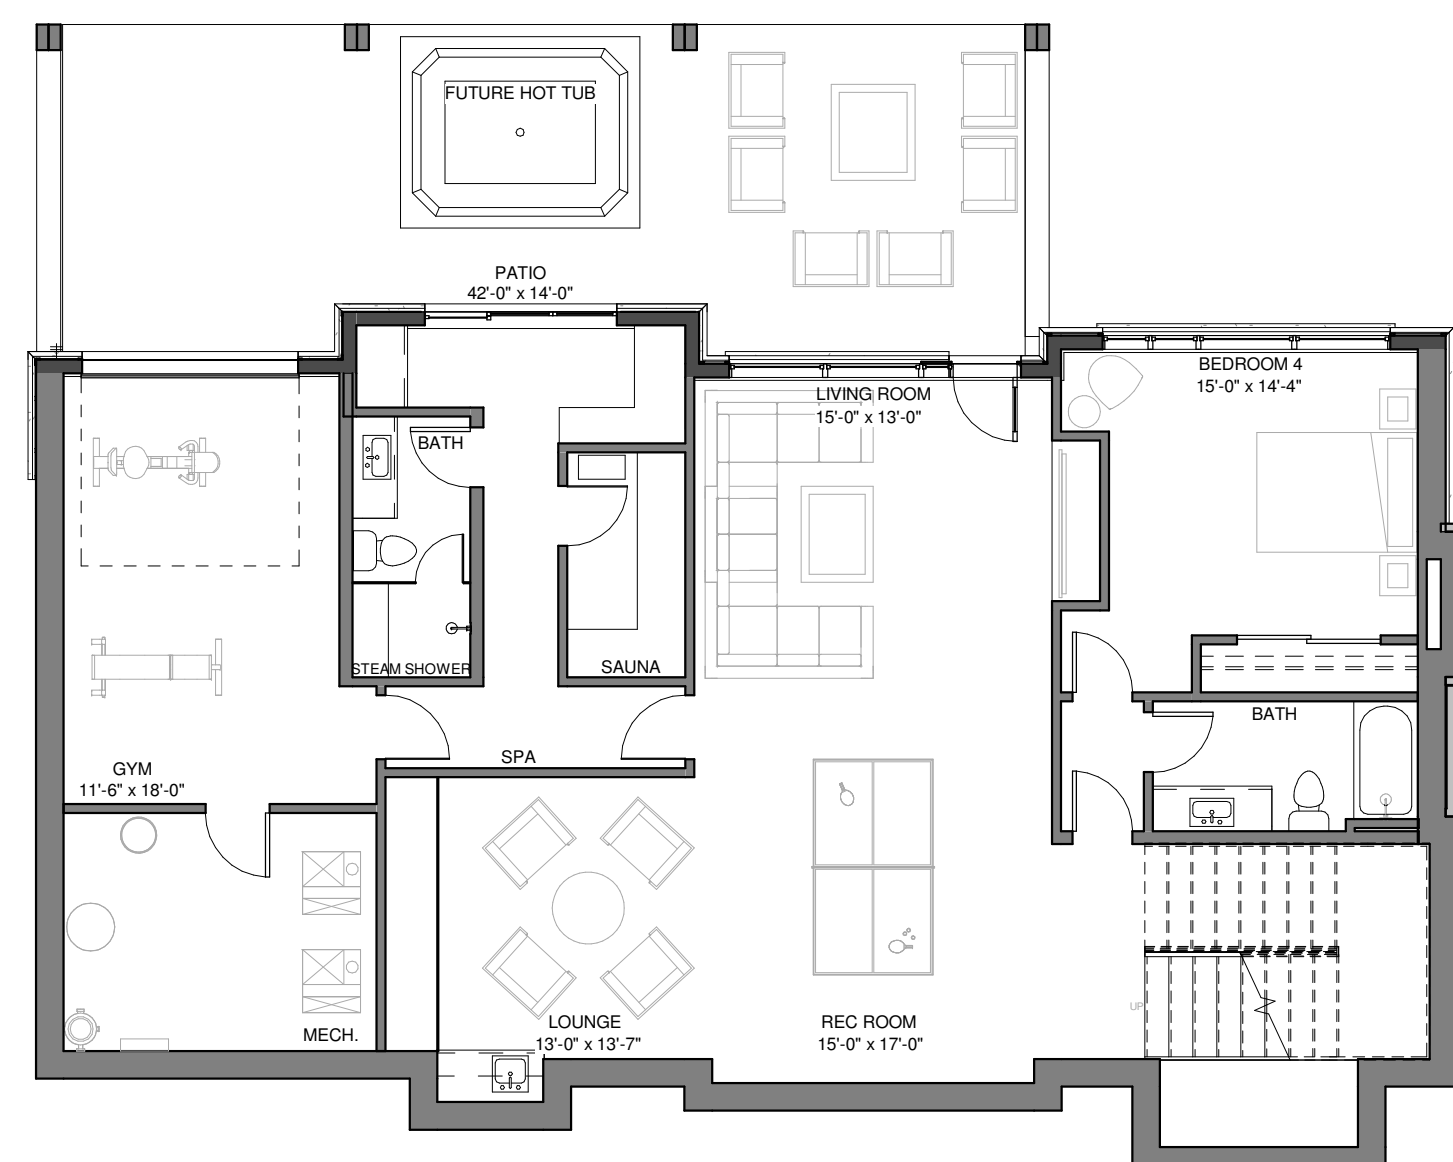

Main Floor 1763 SF

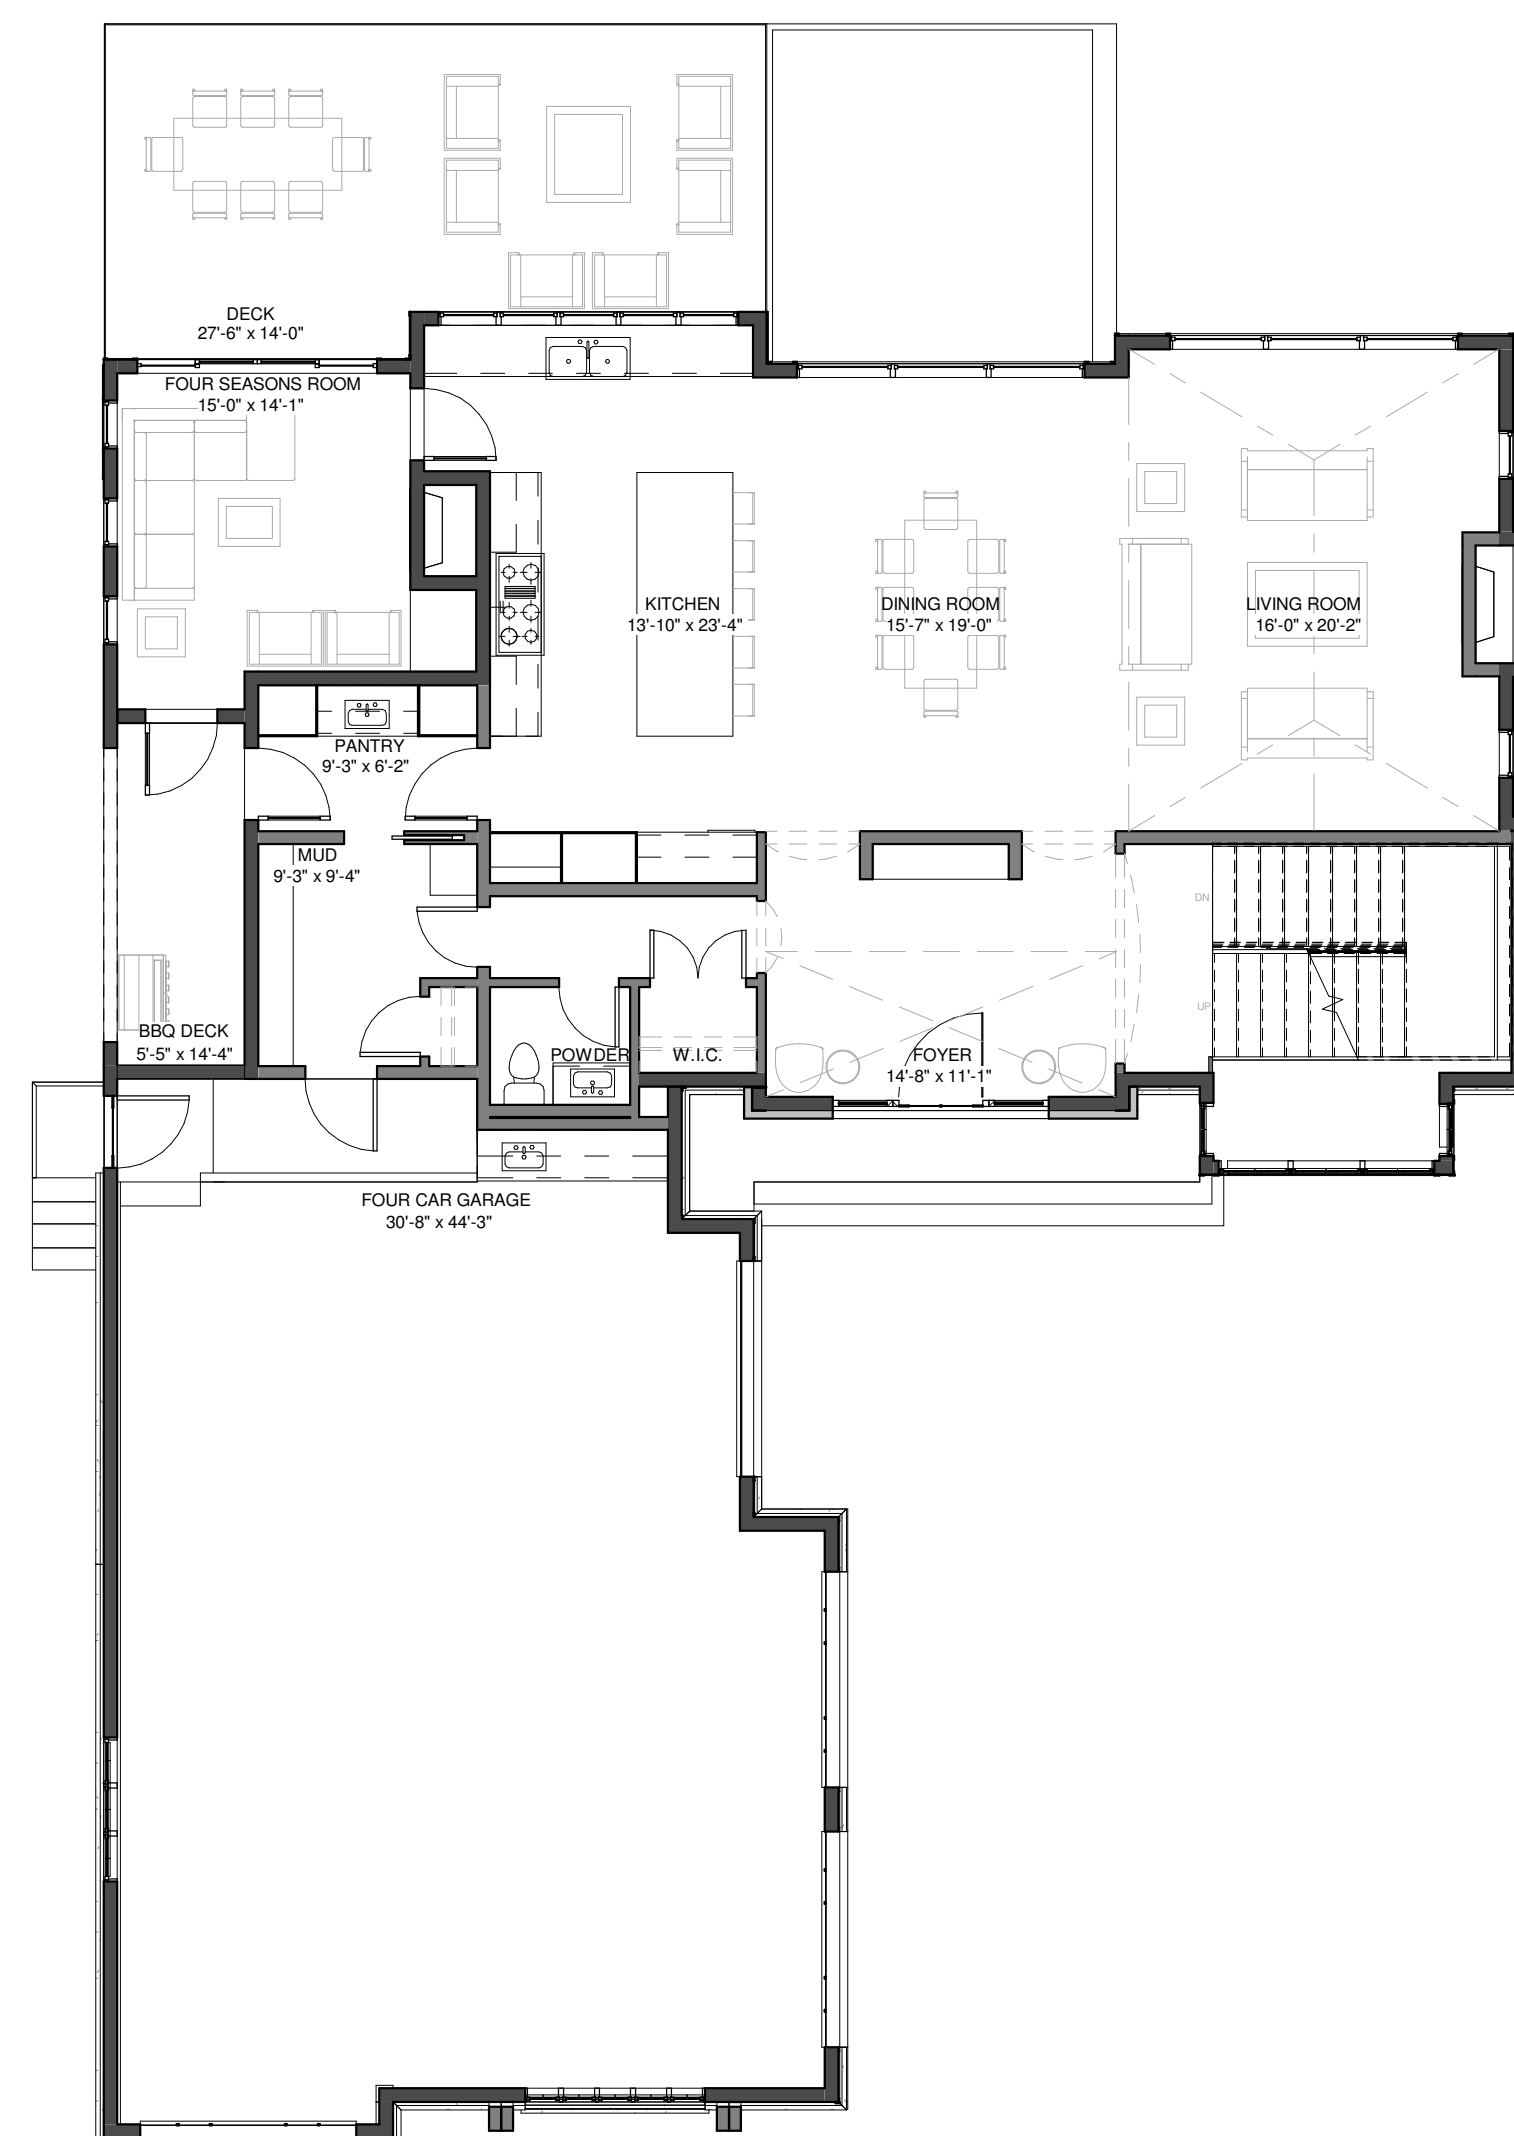

Upper Floor 2219 SF

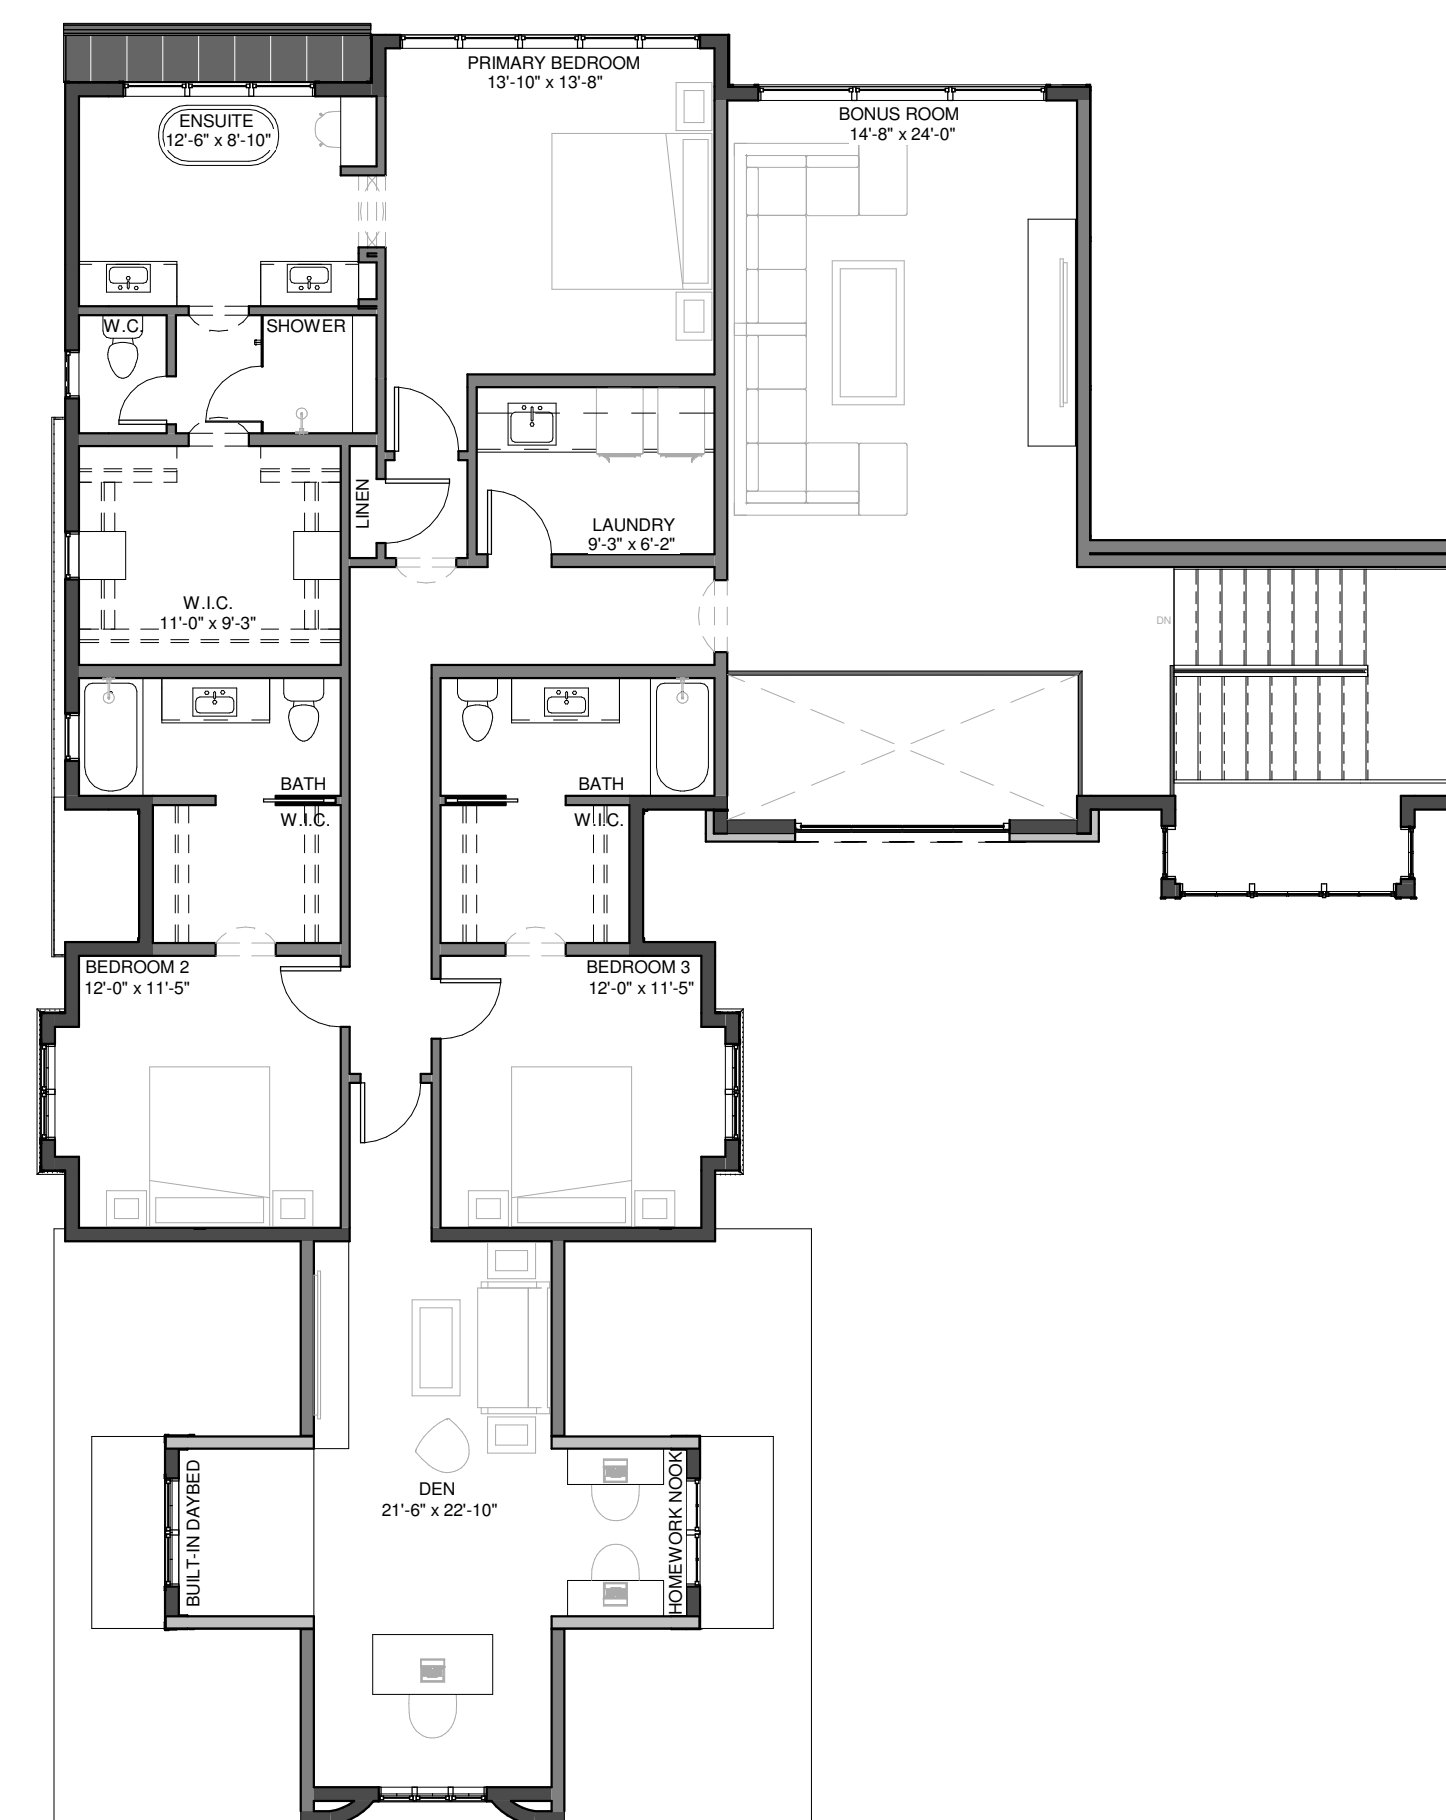

Area Schedule (Building)	
Name	Area

Above Grade	
MAIN FLOOR	1763 SF
UPPER FLOOR	2219 SF
3982 SF	
Below Grade	
BASEMENT DEVELOPED	1661 SF
MECH.	141 SF
1802 SF	

Area Schedule (Garage)	
Name	Area

FOUR CAR GARAGE	1229 SF
-----------------	---------

DRAWING

BLACKLINES

SCALE
 1/8" = 1'-0"

A7.1
DRAWING NUMBER